

136

STRUCTURE		SCHEDULE			REMARKS
No.	TYPE	Top Up	Top Down		
50	B-10 INLET	312.66	311.08		W.S.S.C. Standard
52	B-15 INLET	312.56	311.08		"
55	B-10 INLET	340.40	340.04		"
56	B-10 INLET	341.32	340.75		"
57	B MANHOLE	347.8			" 48" sq.
58	B-15 INLET	347.83	347.53		"
59	B-10 INLET	348.29	348.85		"

PIPE SCHEDULE		
SIZE	TYPE	LENGTH
15"	RCCP	242'
18"	RCCP	384'
21"	RCCP	10'


GENERAL NOTES FOR STORM DRAIN CONSTRUCTION

1. All storm drains shall be constructed in accordance with the General Specifications of the Washington Suburban Sanitary Commission, adopted September 30, 1954.
2. Types of structures refer to the Washington Suburban Sanitary Commission's Standard Storm Drainage Details unless otherwise noted.
3. Information concerning underground utilities was obtained from available records, but the Contractor must determine the exact location and elevation of the mains by digging test pits by hand at all utility crossings well in advance of trenching. If clearances are less than shown on this plan or six (6) inches, whichever is less, contact the Storm Drain Section of the Washington Suburban Sanitary Commission before proceeding with construction.
4. All inlets are to be placed 3' off curb fillets unless otherwise shown.

SD # D-26 - 61032-Y
WASHINGTON SUBURBAN SANITARY COMMISSION
APPROVED MAR. 16, 1961.
FOR STORM DRAINS ONLY
SUBJECT TO PRIOR INSTALLATION OF WATER & SEWER AND PAYMENT FOR MOVING ANY W.S.C. STRUCTURES AFFECTED.
THE STORM DRAINAGE STRUCTURES SHOWN ON THIS PLAN ARE APPROVED AS TO DESIGN AS A COMPONENT PART OF THE STORM DRAINAGE SYSTEM FOR THIS DRAINAGE AREA. THIS COMMISSION ASSUMES NO RESPONSIBILITY WHATSOEVER FOR ANY DAMAGE WHICH MAY BE CAUSED TO ADJACENT PROPERTY OWNERS, OR TO OWNERS DOWNSTREAM, BY REASON OF THE INSTALLATION OF THE DRAINAGE STRUCTURES SHOWN HEREON.
John A. Mann
SENIOR DESIGNING ENGINEER
THE W.S.S.C. CONSTRUCTION DIVISION SHALL BE NOTIFIED THREE DAYS IN ADVANCE OF BEGINNING CONSTRUCTION.

MONTGOMERY COUNTY MARYLAND
DEPARTMENT OF PUBLIC WORKS
*FINAL APPROVAL
DATE April 4, 1961
BY *[Signature]*

*Camelot St. & Eades St. from Aspen Hill Rd. to the N.W. Line of Lot 32 B.K.F.F. Including Temp. Cutoff Wall & Ditch.
*From N.W. line of Lot 32 B.K.F.F. to Oriental St. 9/14/61 N.E.M.

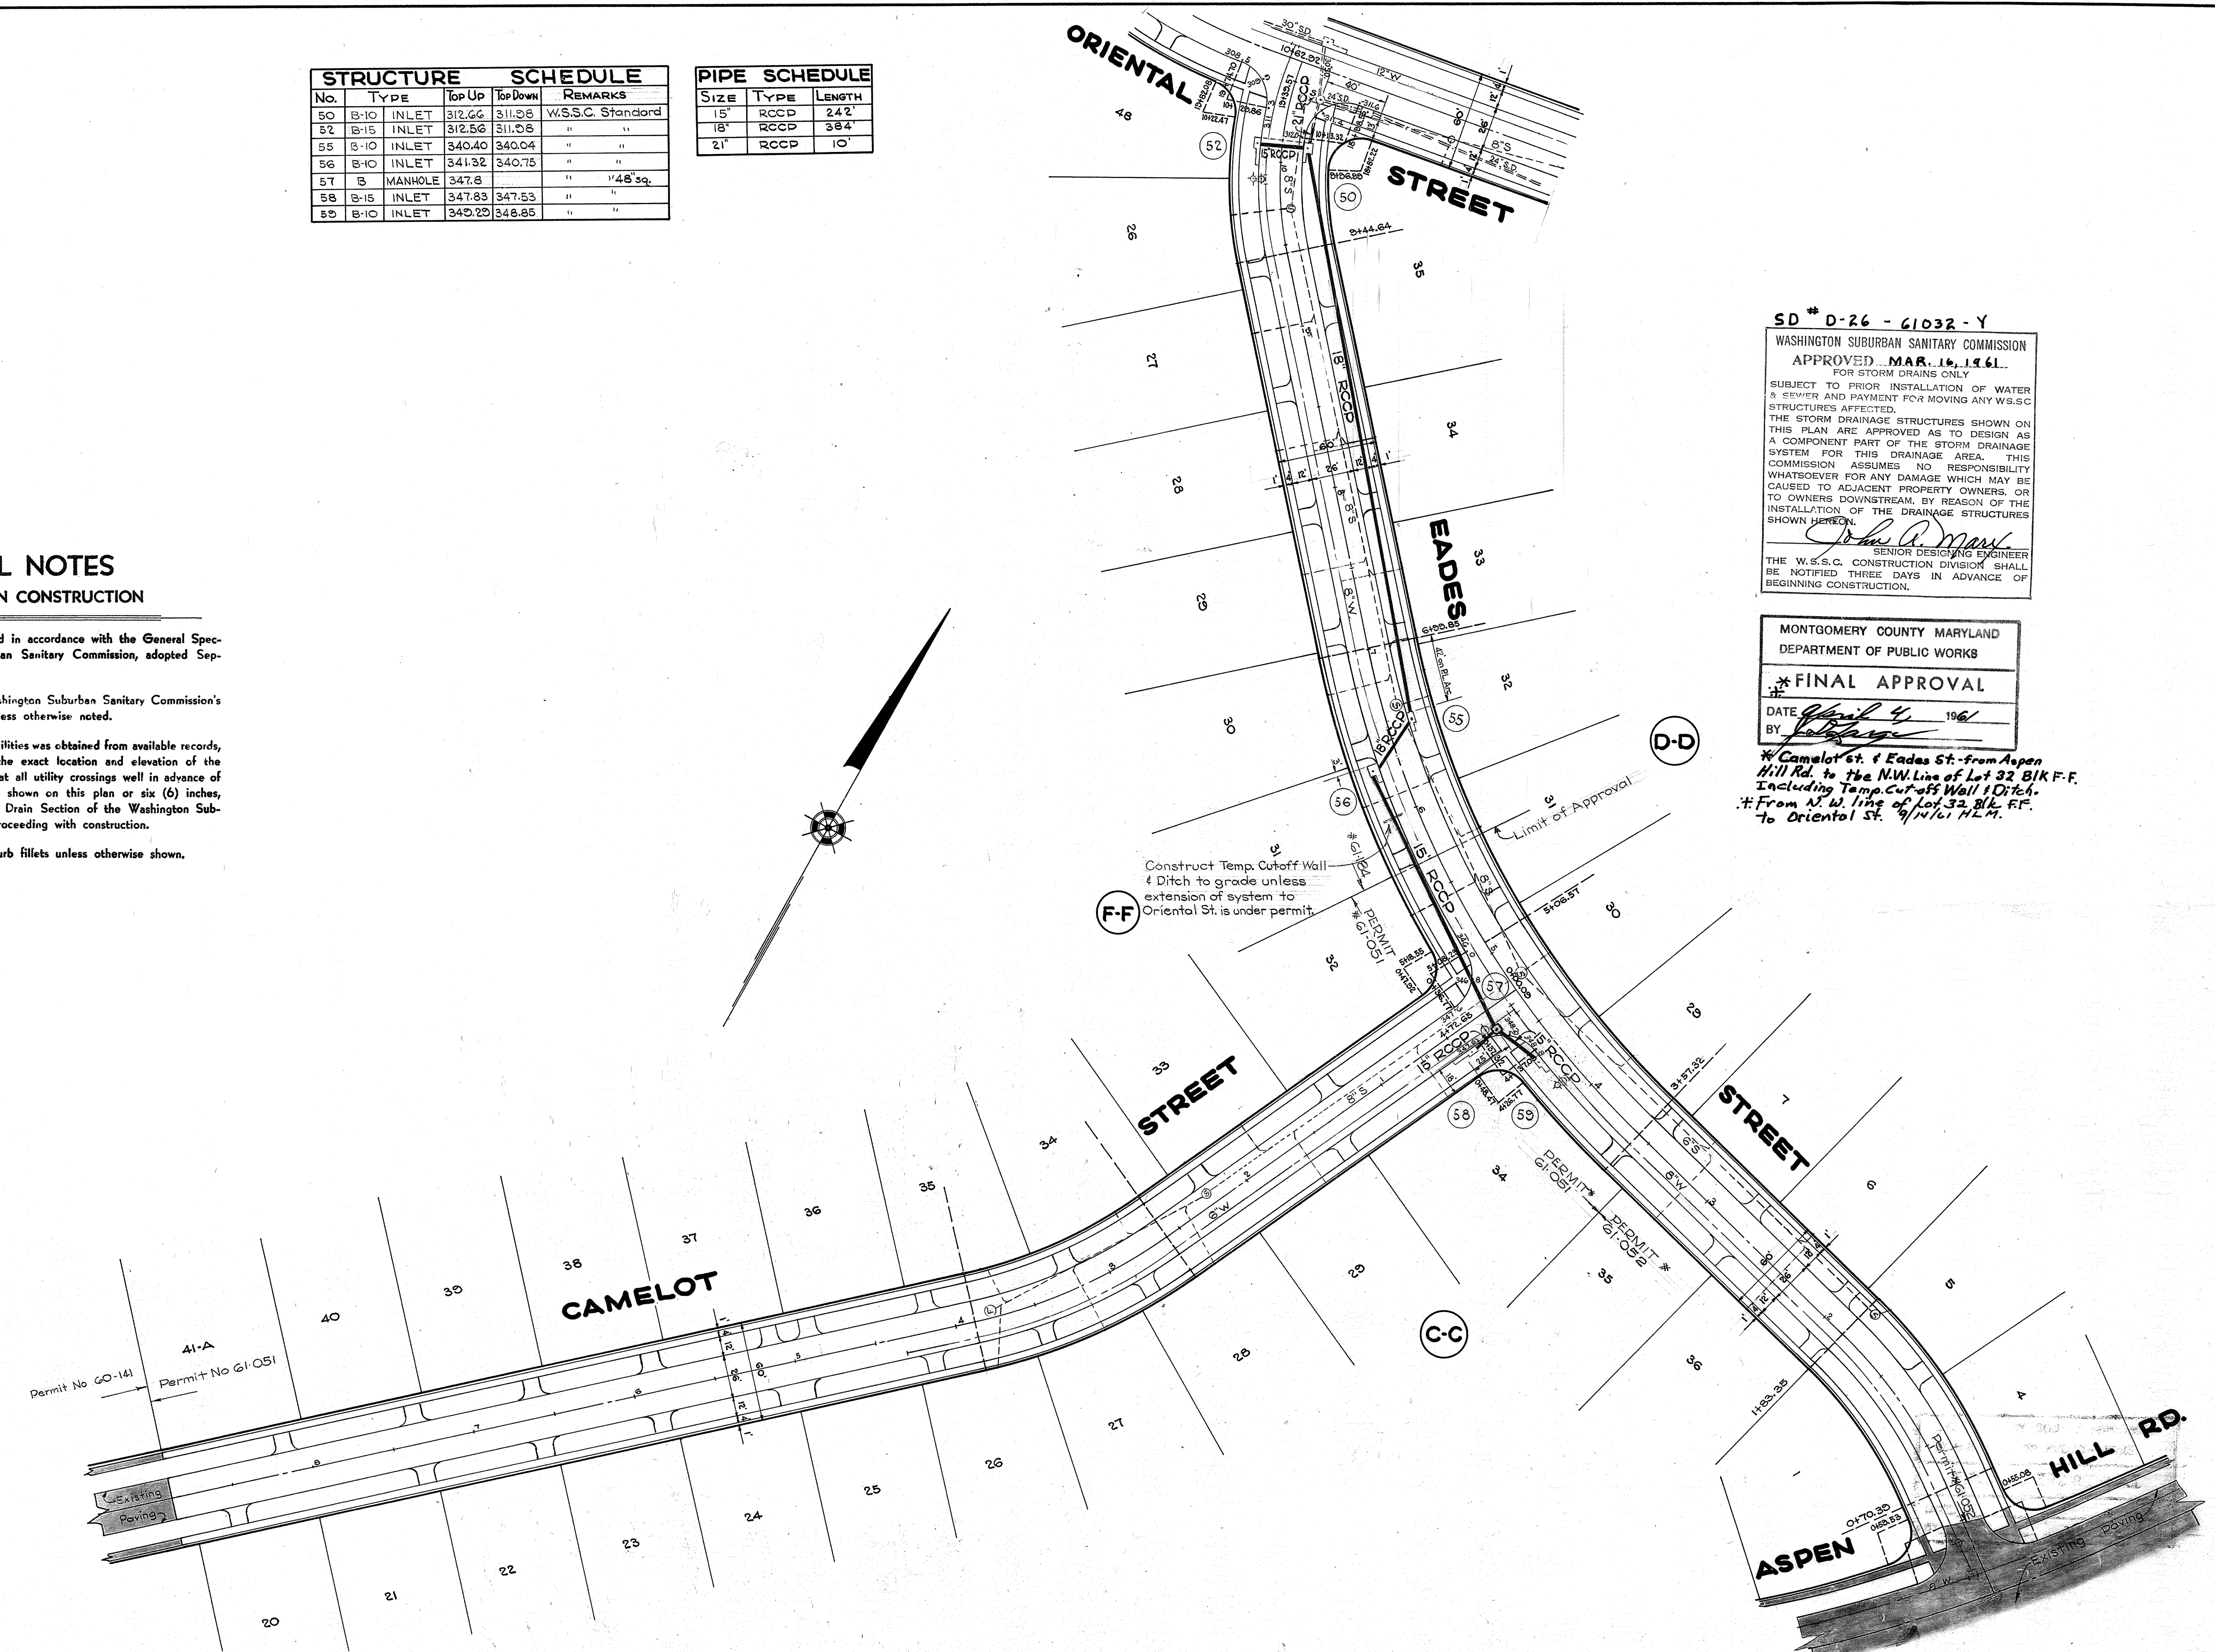

DATE	REVISION	Thomas G. Oyster & Associates, Inc. Engineers & Surveyors Wheaton, Maryland	DEVELOPER DI MAIO BROTHERS INC. 13201 Arctic Avenue Rockville, Maryland	ASPEN HILL PARK MONTGOMERY COUNTY, MARYLAND PAVING & STORM DRAIN PLAN	SCALE 1" = 50'	DATE July, 1960	SHEET OF 2	JOB No. 1434-H-1
------	----------	---	--	---	-------------------	--------------------	---------------	---------------------




CE487-569-1

SD FILE NO. 576
To WSSC Jms, 61

1 2 3 4 5 6
Maryland State Archives

SD # D-26 - 61032 - Y
WASHINGTON SUBURBAN SANITARY COMMISSION
APPROVED MAR. 16, 1961
FOR STORM DRAINS ONLY
SUBJECT TO PRIOR INSTALLATION OF WATER & SEWER AND PAYMENT FOR MOVING ANY W.S.C. STRUCTURES AFFECTED.
THE STORM DRAINAGE STRUCTURES SHOWN ON THIS PLAN ARE APPROVED AS TO DESIGN AS A COMPONENT PART OF THE STORM DRAINAGE SYSTEM FOR THIS DRAINAGE AREA. THIS COMMISSION ASSUMES NO RESPONSIBILITY WHATSOEVER FOR ANY DAMAGE WHICH MAY BE CAUSED TO ADJACENT PROPERTY OWNERS, OR TO OWNERS DOWNSTREAM, BY REASON OF THE INSTALLATION OF THE DRAINAGE STRUCTURES SHOWN HEREON.
John P. Marx
SENIOR DESIGNING ENGINEER
THE W.S.C. CONSTRUCTION DIVISION SHALL BE NOTIFIED THREE DAYS IN ADVANCE OF BEGINNING CONSTRUCTION.

EADES STREET
M.N.C.P.C. File # 5800 July 14, 1959

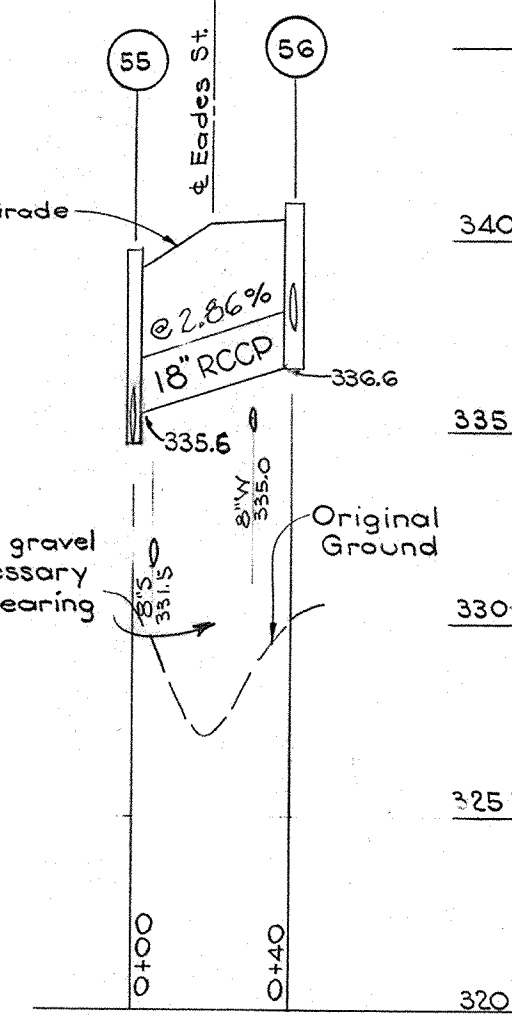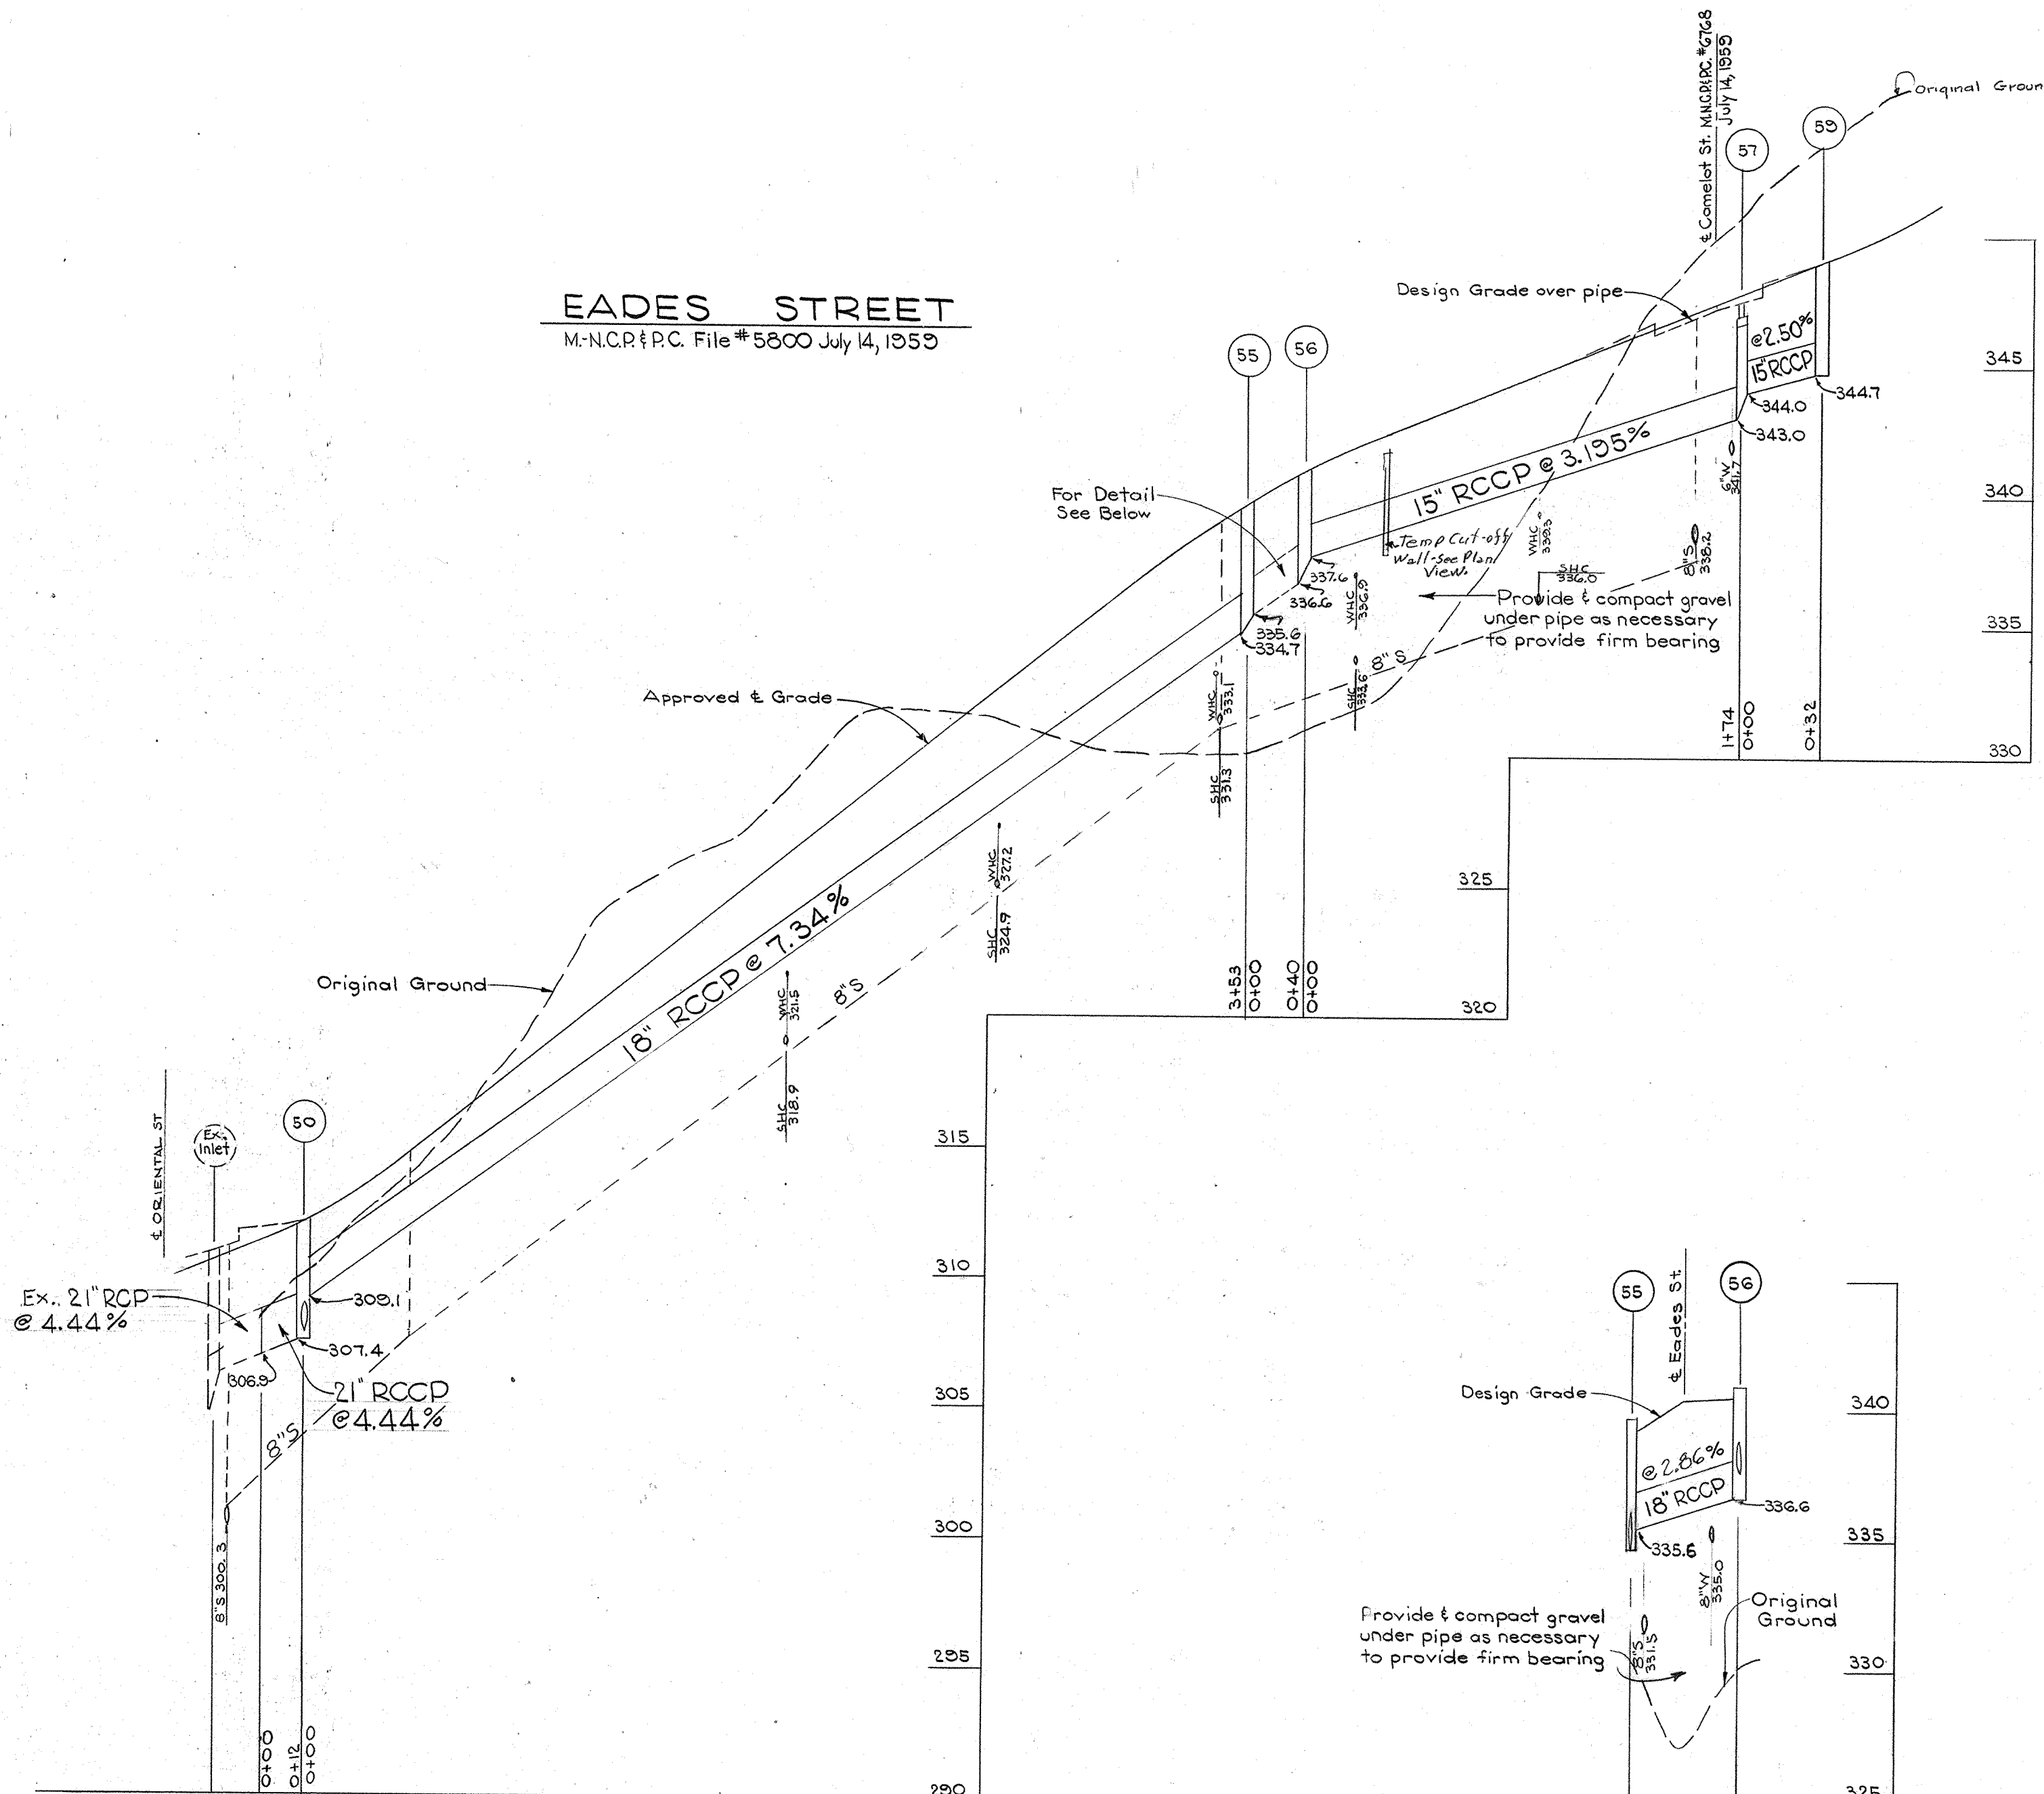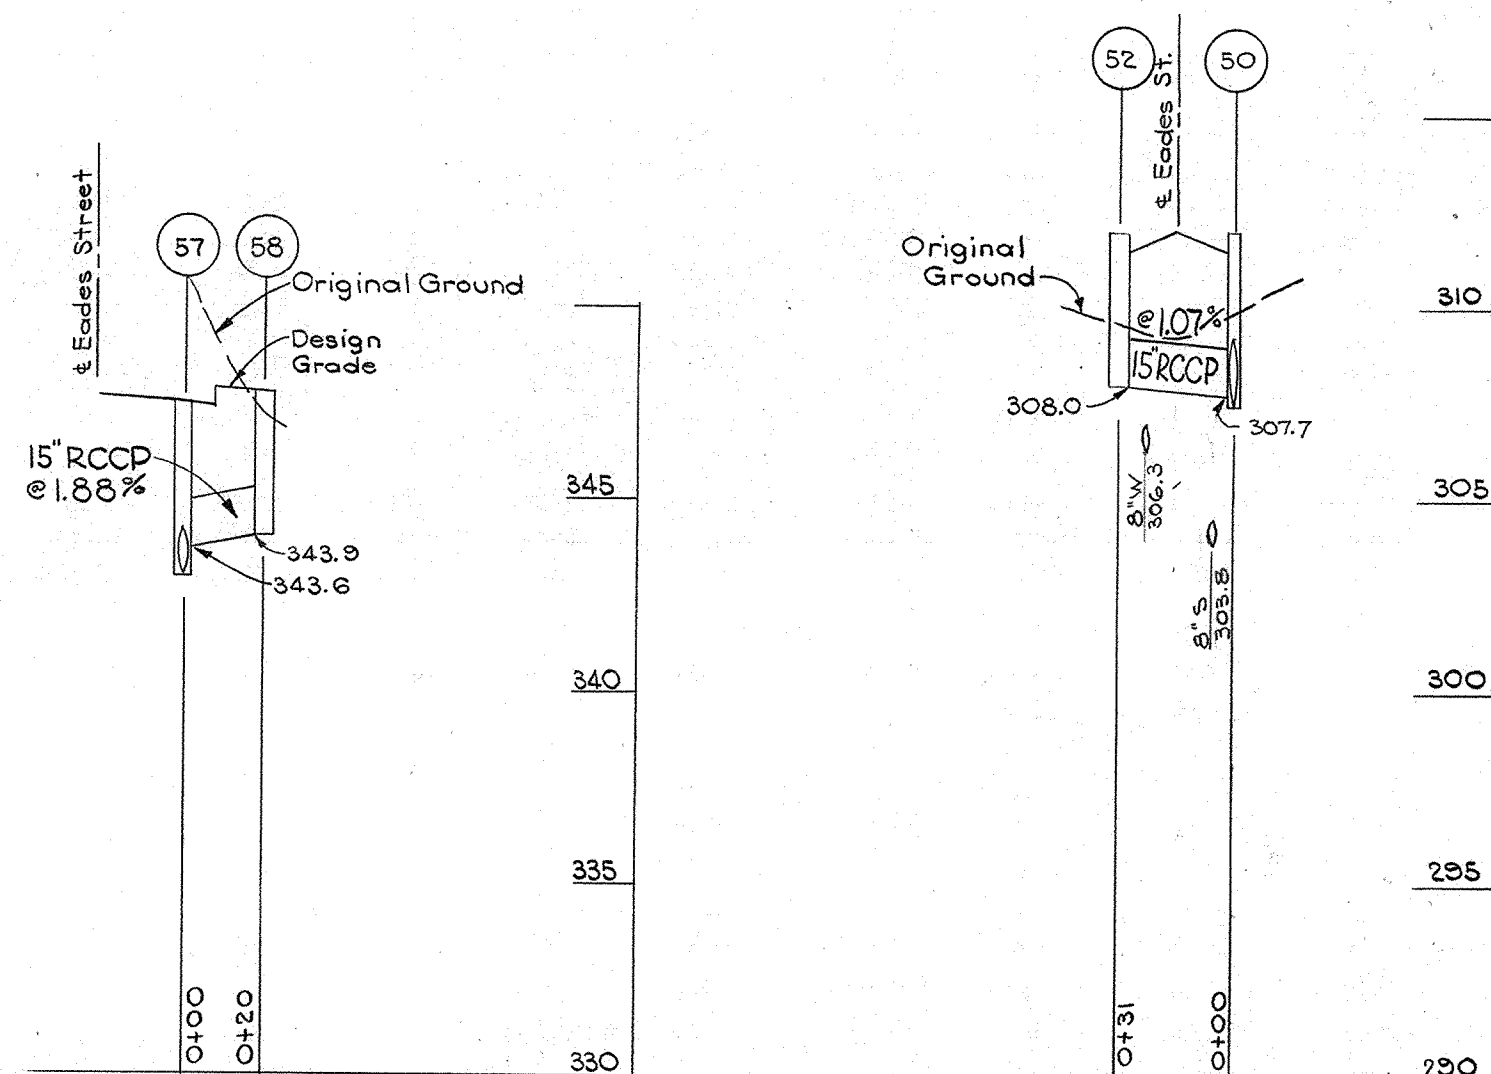

MONTGOMERY COUNTY, MARYLAND
DEPARTMENT OF PUBLIC WORKS
FINAL APPROVAL
As Noted on Sheet 1 of 2
DATE *April 4* 1961
BY *[Signature]*
As Noted on Sheet of 2, 9/14/61 HLM.

DATE	REVISION	Thomas G. Oyster & Associates, Inc. Engineers & Surveyors Wheaton, Maryland	DEVELOPER DI MAIO BROTHERS INC. 13201 Arctic Avenue Rockville, Maryland	ASPEN HILL PARK MONTGOMERY COUNTY, MARYLAND STORM DRAIN PROFILES	SCALE HOR. 1" = 50' VERT. 1" = 5'	DATE July 1960	SHEET 2 OF 2	JOB No. 1434-H-1
------	----------	---	--	--	---	-------------------	--------------------	---------------------

CE487-569-2

SD FILE NO. 576

2-1-012